

PLAN DE SITUATIE

(intravilan)
Scara 1:500

Judetul: *CONSTANTA*
Unitatea adm.-terit.: *COSTINESTI*
Cod SIRUTA: 60749
Cod intravilan: 2

Numele si prenumele proprietarilor : _____
Proprietar teren: S.C. BTT S.A.
Proprietar constructii : S.C. BTT S.A.

Adresa corpului de proprietate: _____


IE: 111110
Incinta S.C. BTT. S.A. - Terenuri baschet
Loc. COSTINESTI
Jud. CONSTANTA

Suprafata teren din masuratori = 215117mp
din care:
Suprafata construita Sc = 31460mp



Legenda

- Lot 1 Spatiu comercial- Terenuri baschet
S=10mp
- Lot 2 Spatiu comercial- Terenuri baschet
S=10mp
- Lot 3 Spatiu comercial- Terenuri baschet
S=10mp

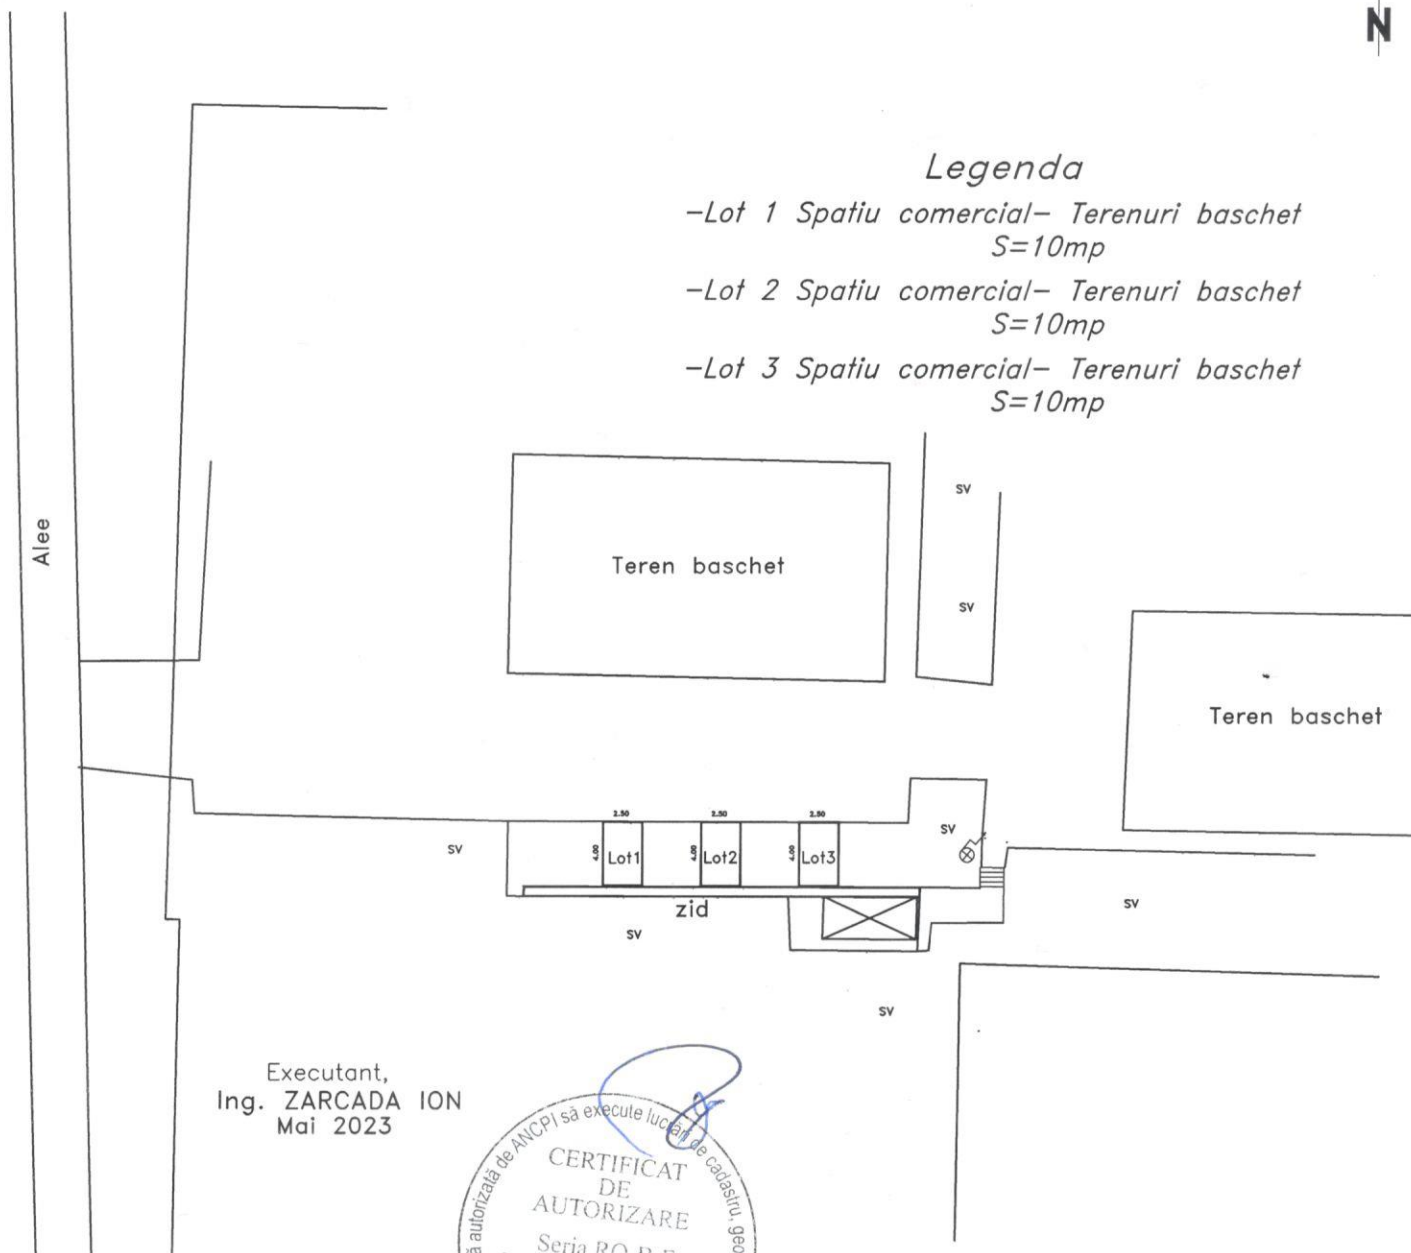

Executant,
Ing. ZARCADA ION
Mai 2023

